

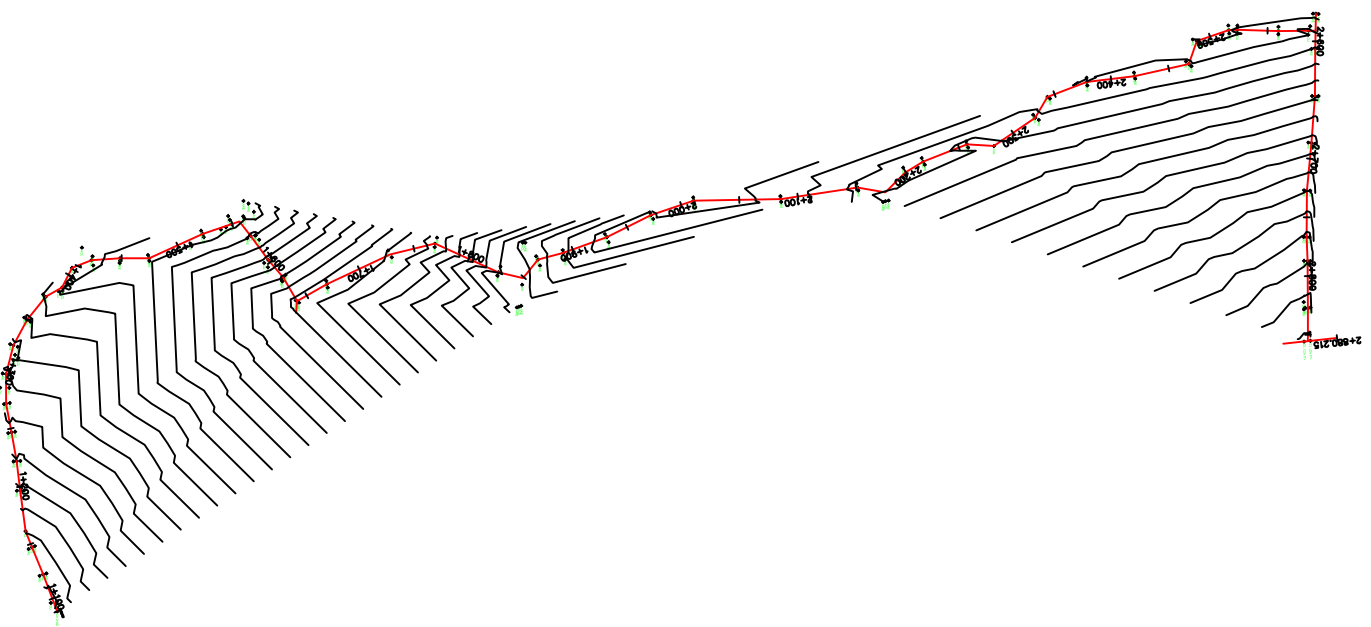


The Existing Road with Contours

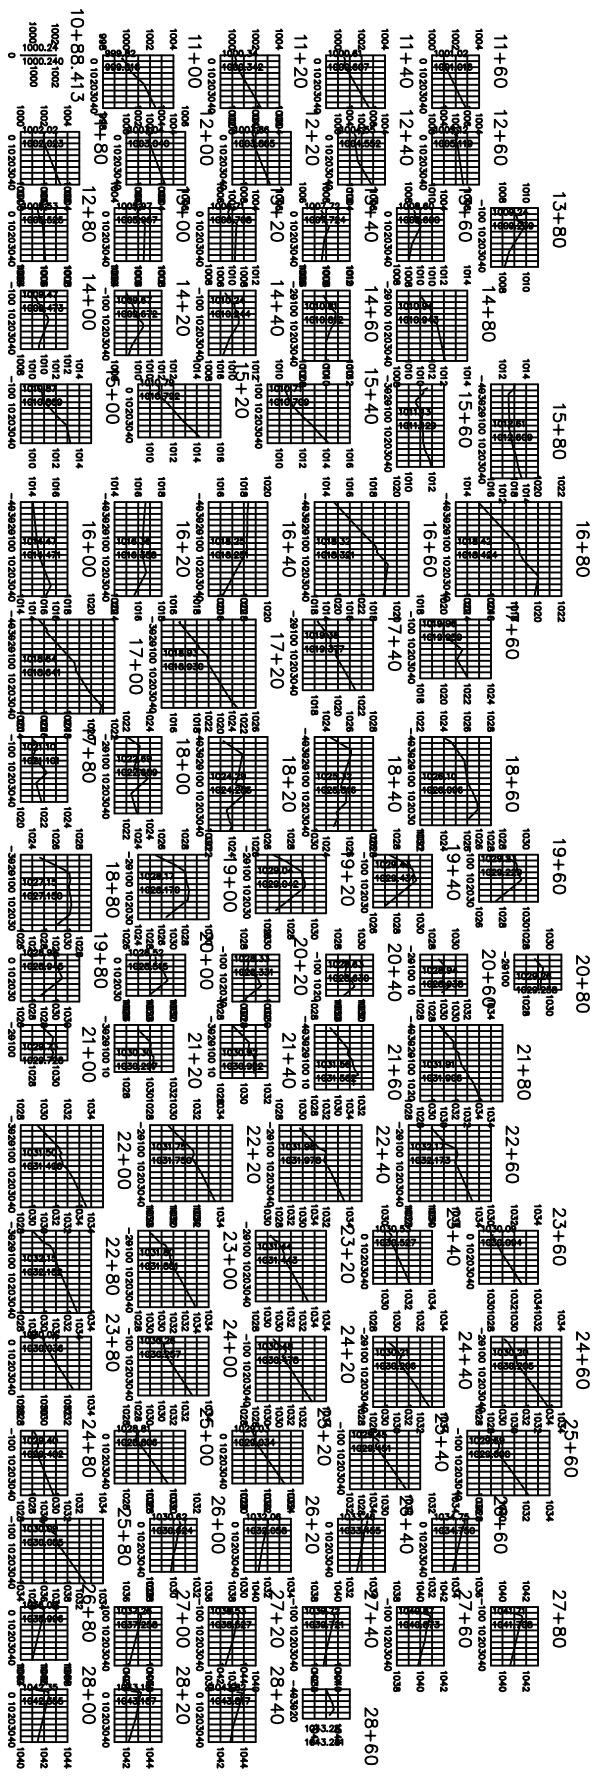

The Existing Road Profile

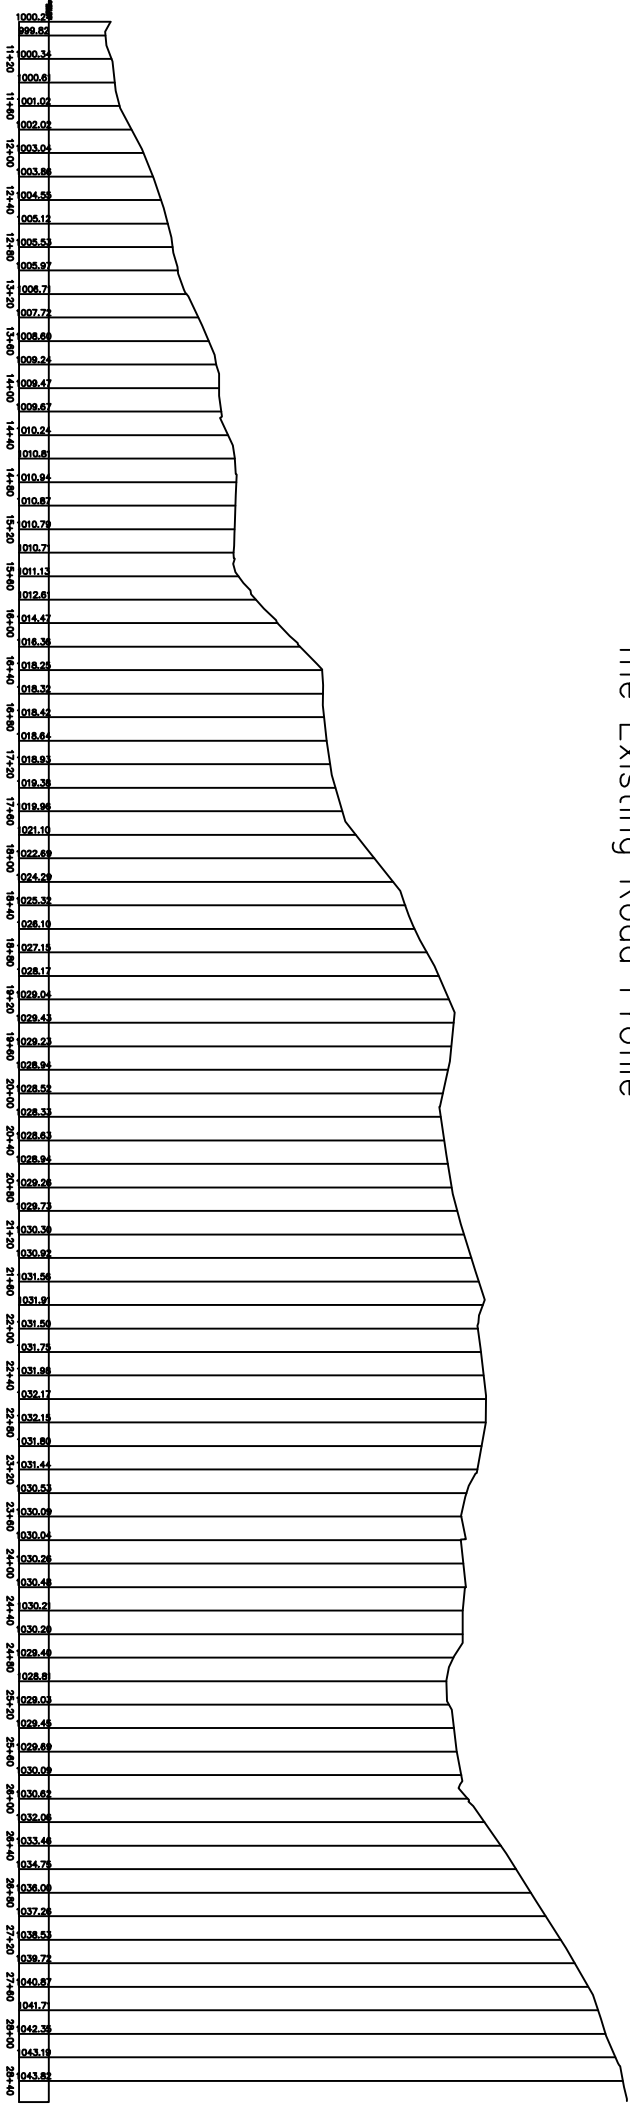

The cross sections at the above profile intervals